



Builder and contractors should follow all local and state building codes for residential construction. Builder and subcontractors are to provide the engineering and construction technology necessary to guarantee the structural integrity of the project.

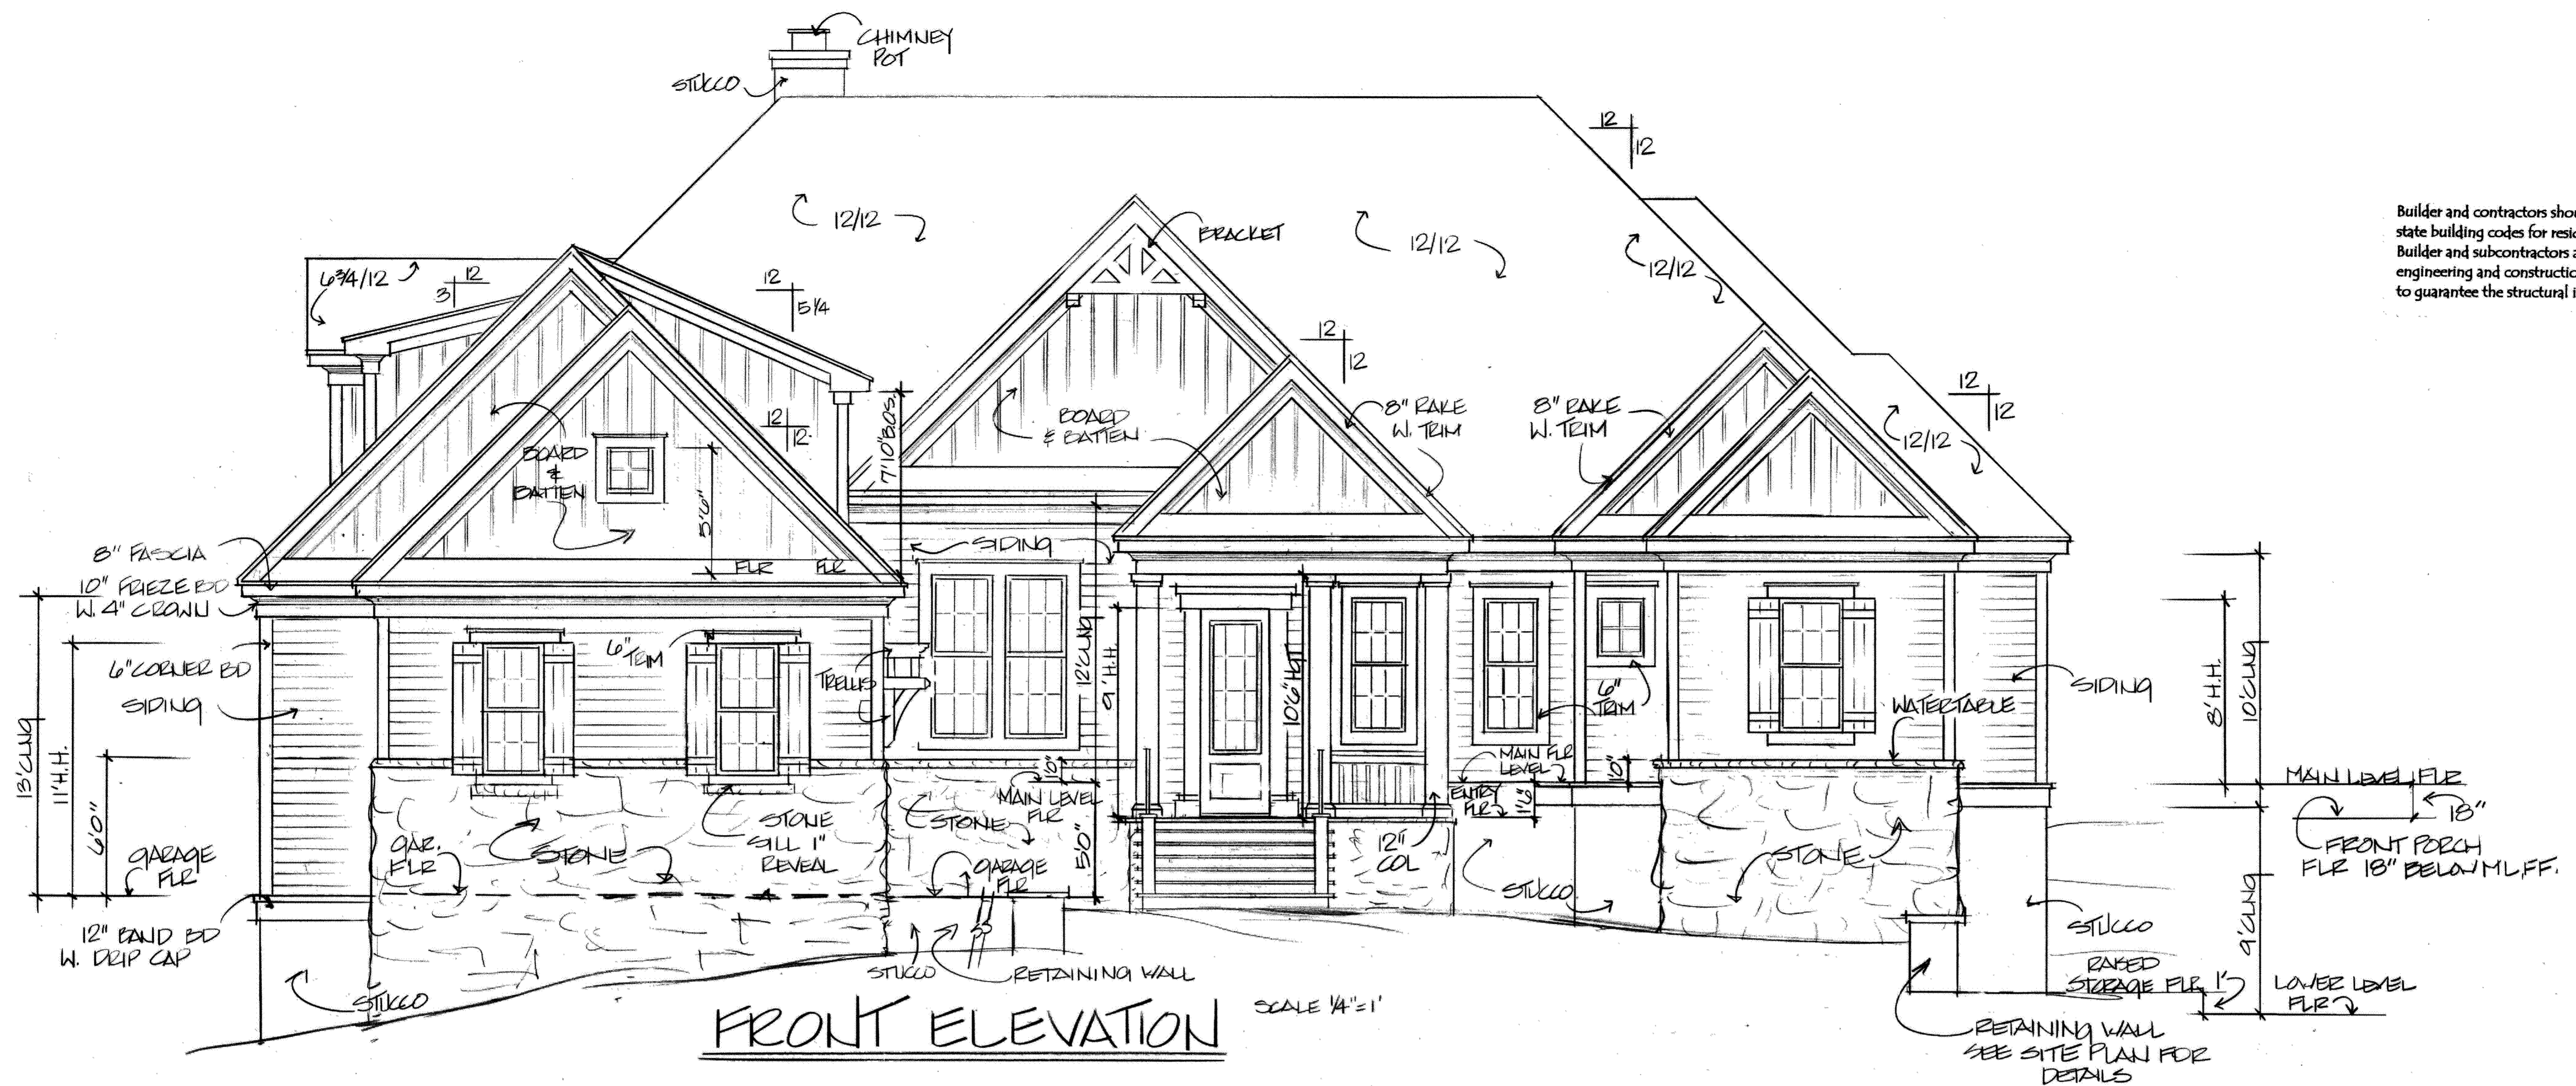

**FRONT ELEVATION** SCALE 1/4"=1'

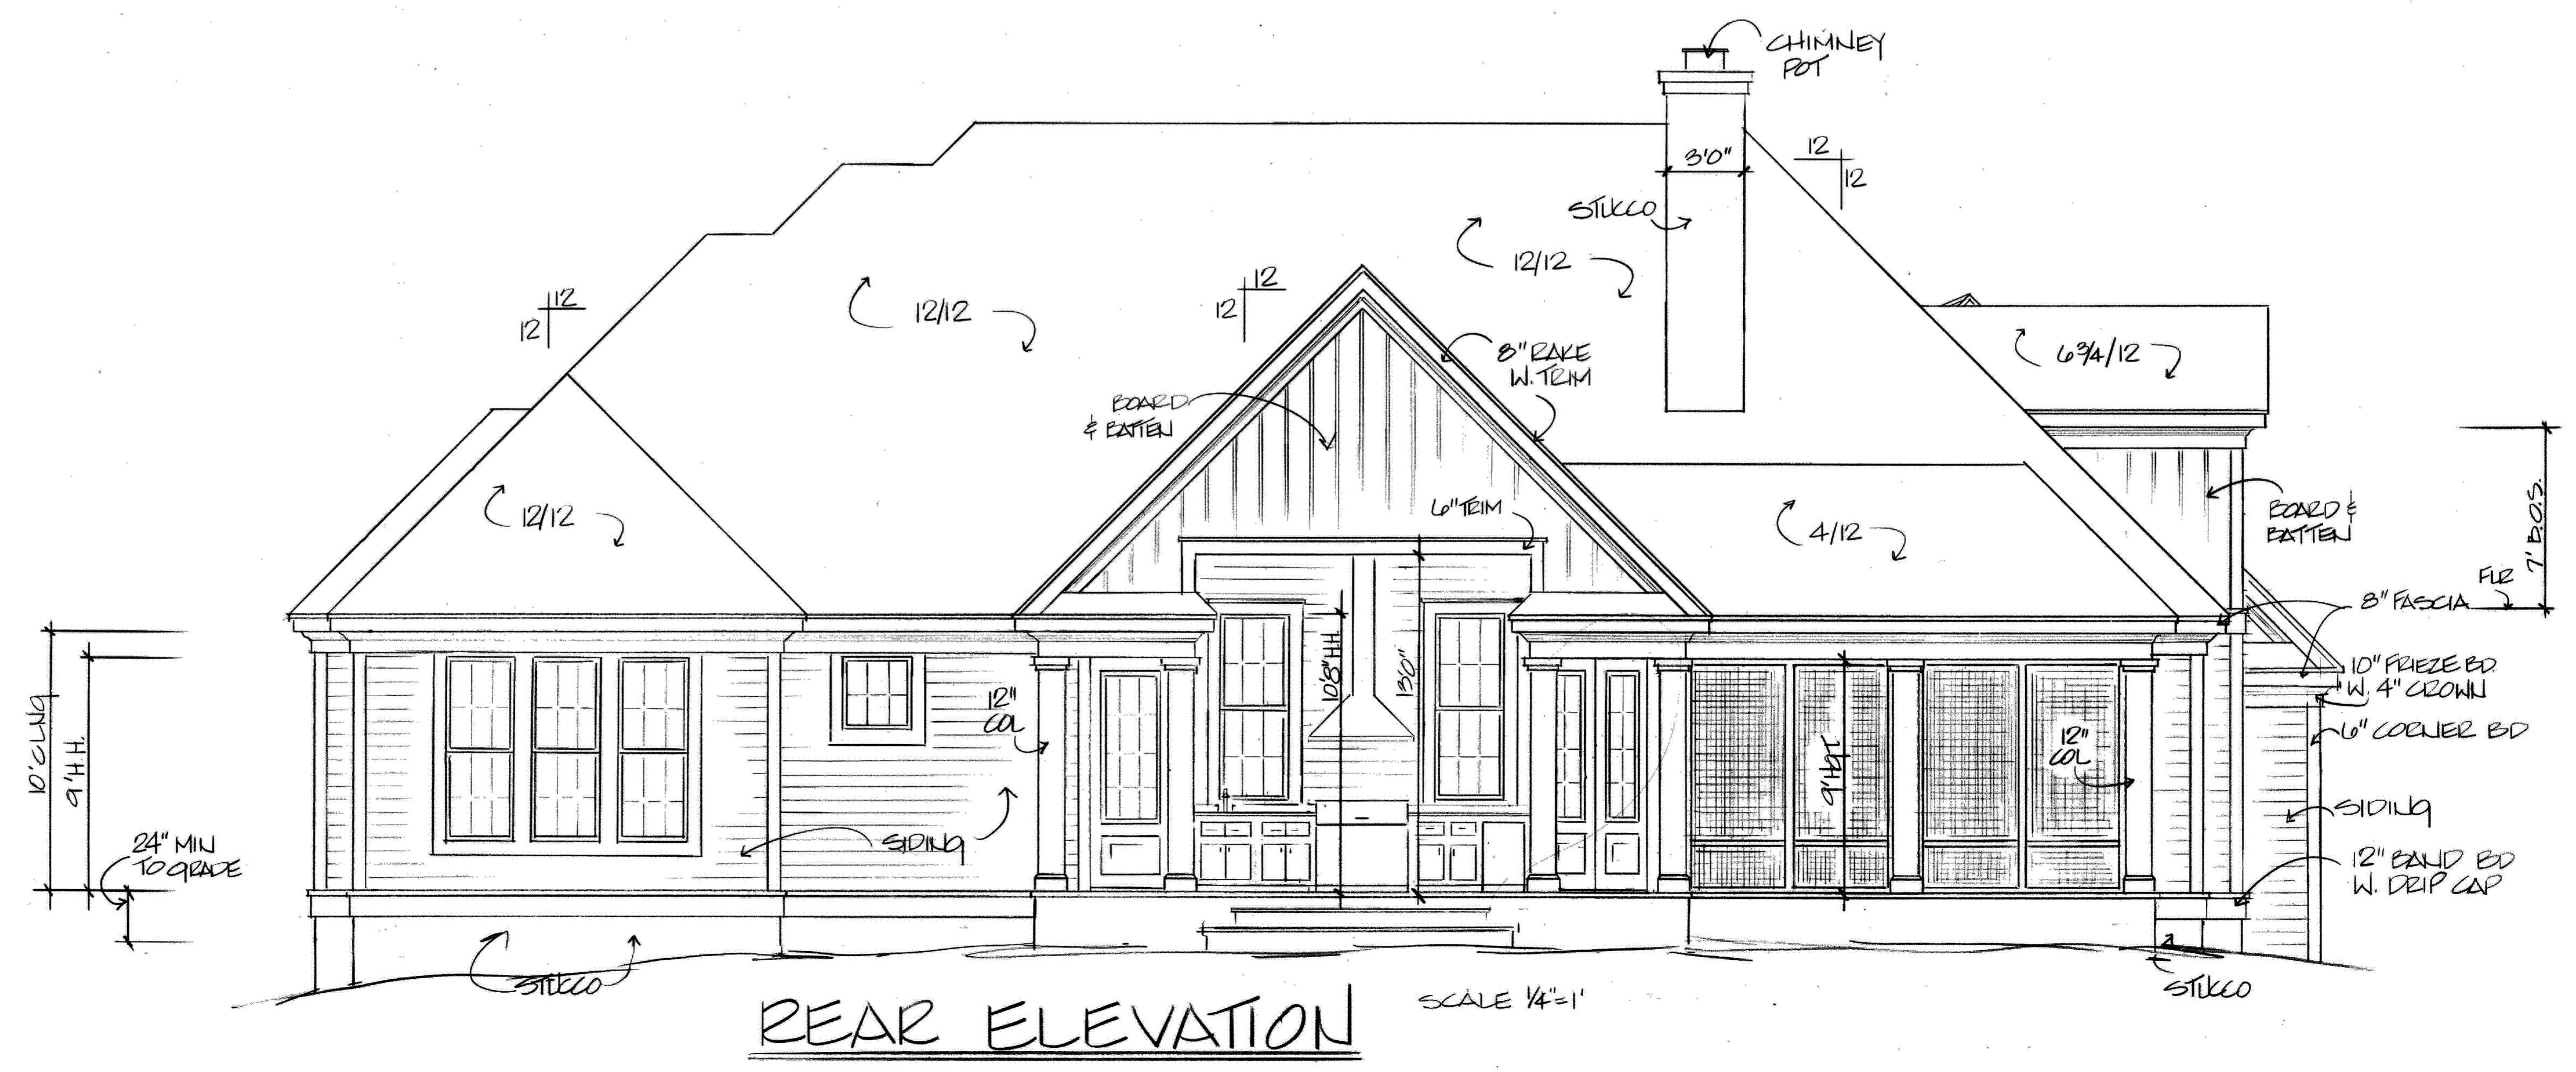

**REAR ELEVATION** SCALE 1/4"=1'