



Builder and contractors must comply to ALL local and State BUILDING CODES for the area the home is to be constructed. McKenzie Drafting & Design assumes no liability for any house constructed from this plan. Builder and subcontractors are to provide the engineering and construction technology necessary to guarantee the structural integrity of the project.

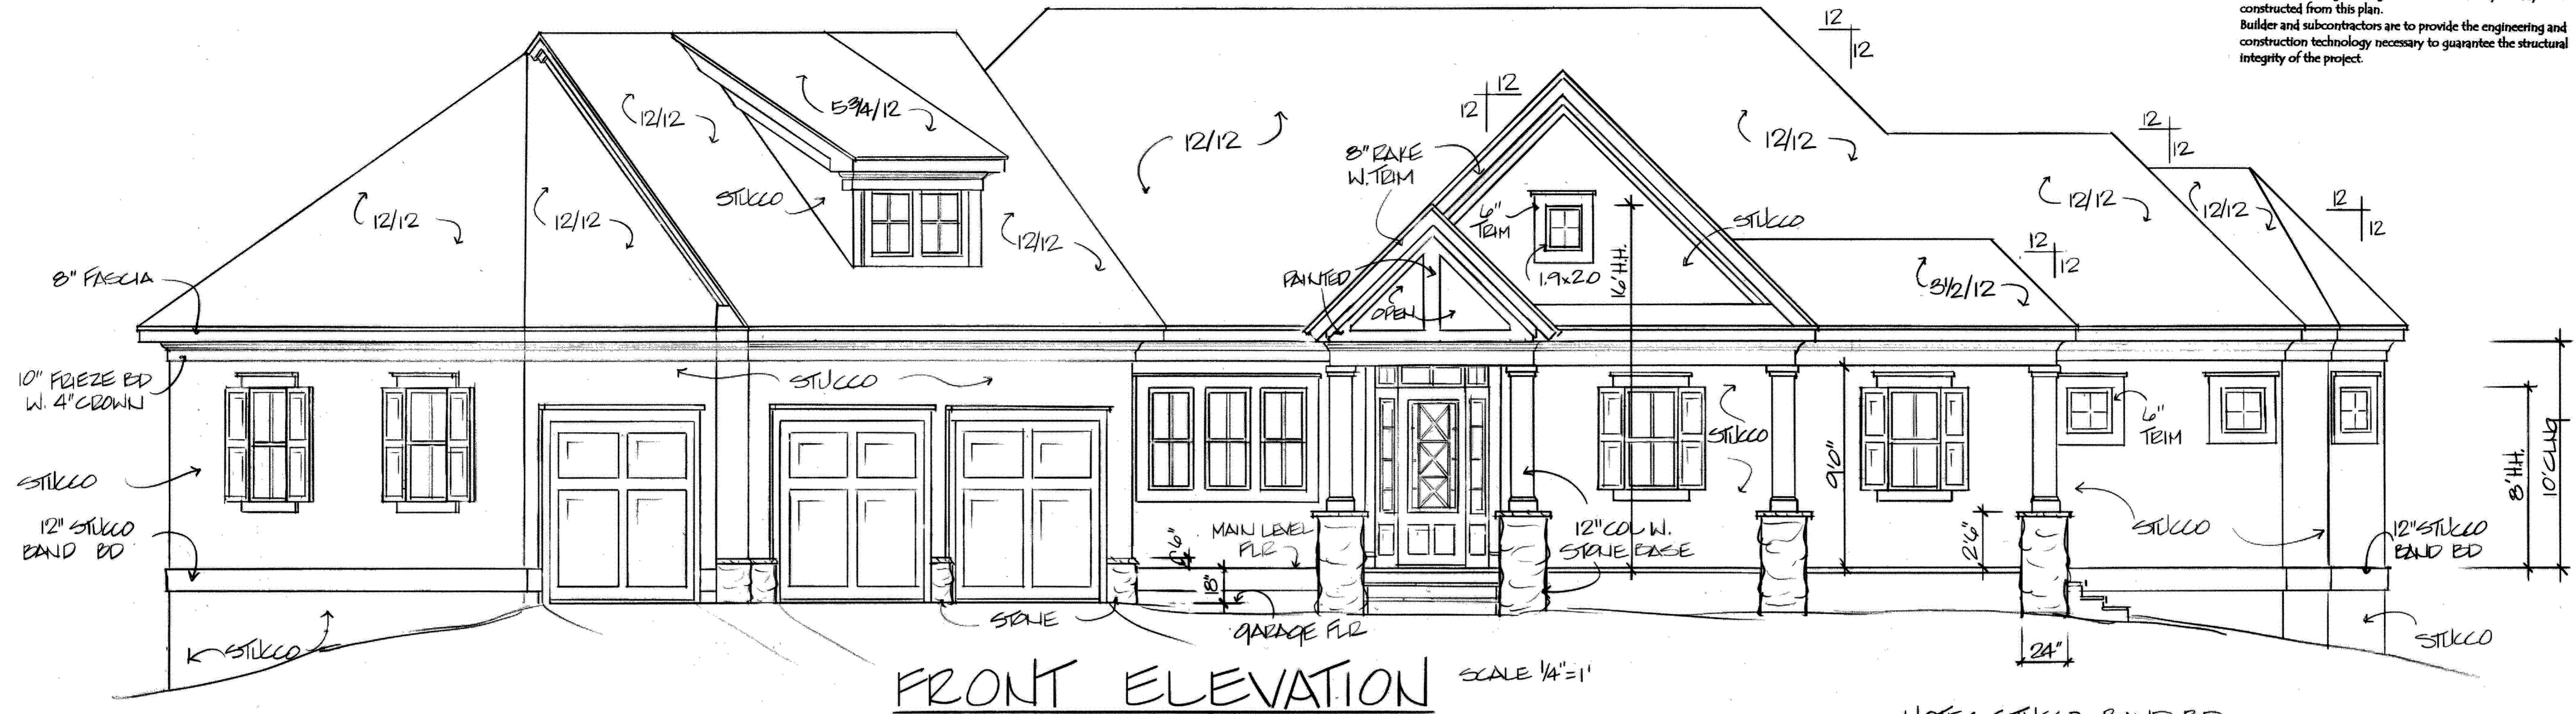

**FRONT ELEVATION** SCALE 1/4"=1'

NOTE: STUCCO BAND ED TO BE PAINTED SAME COLOR AS MAIN LEVEL

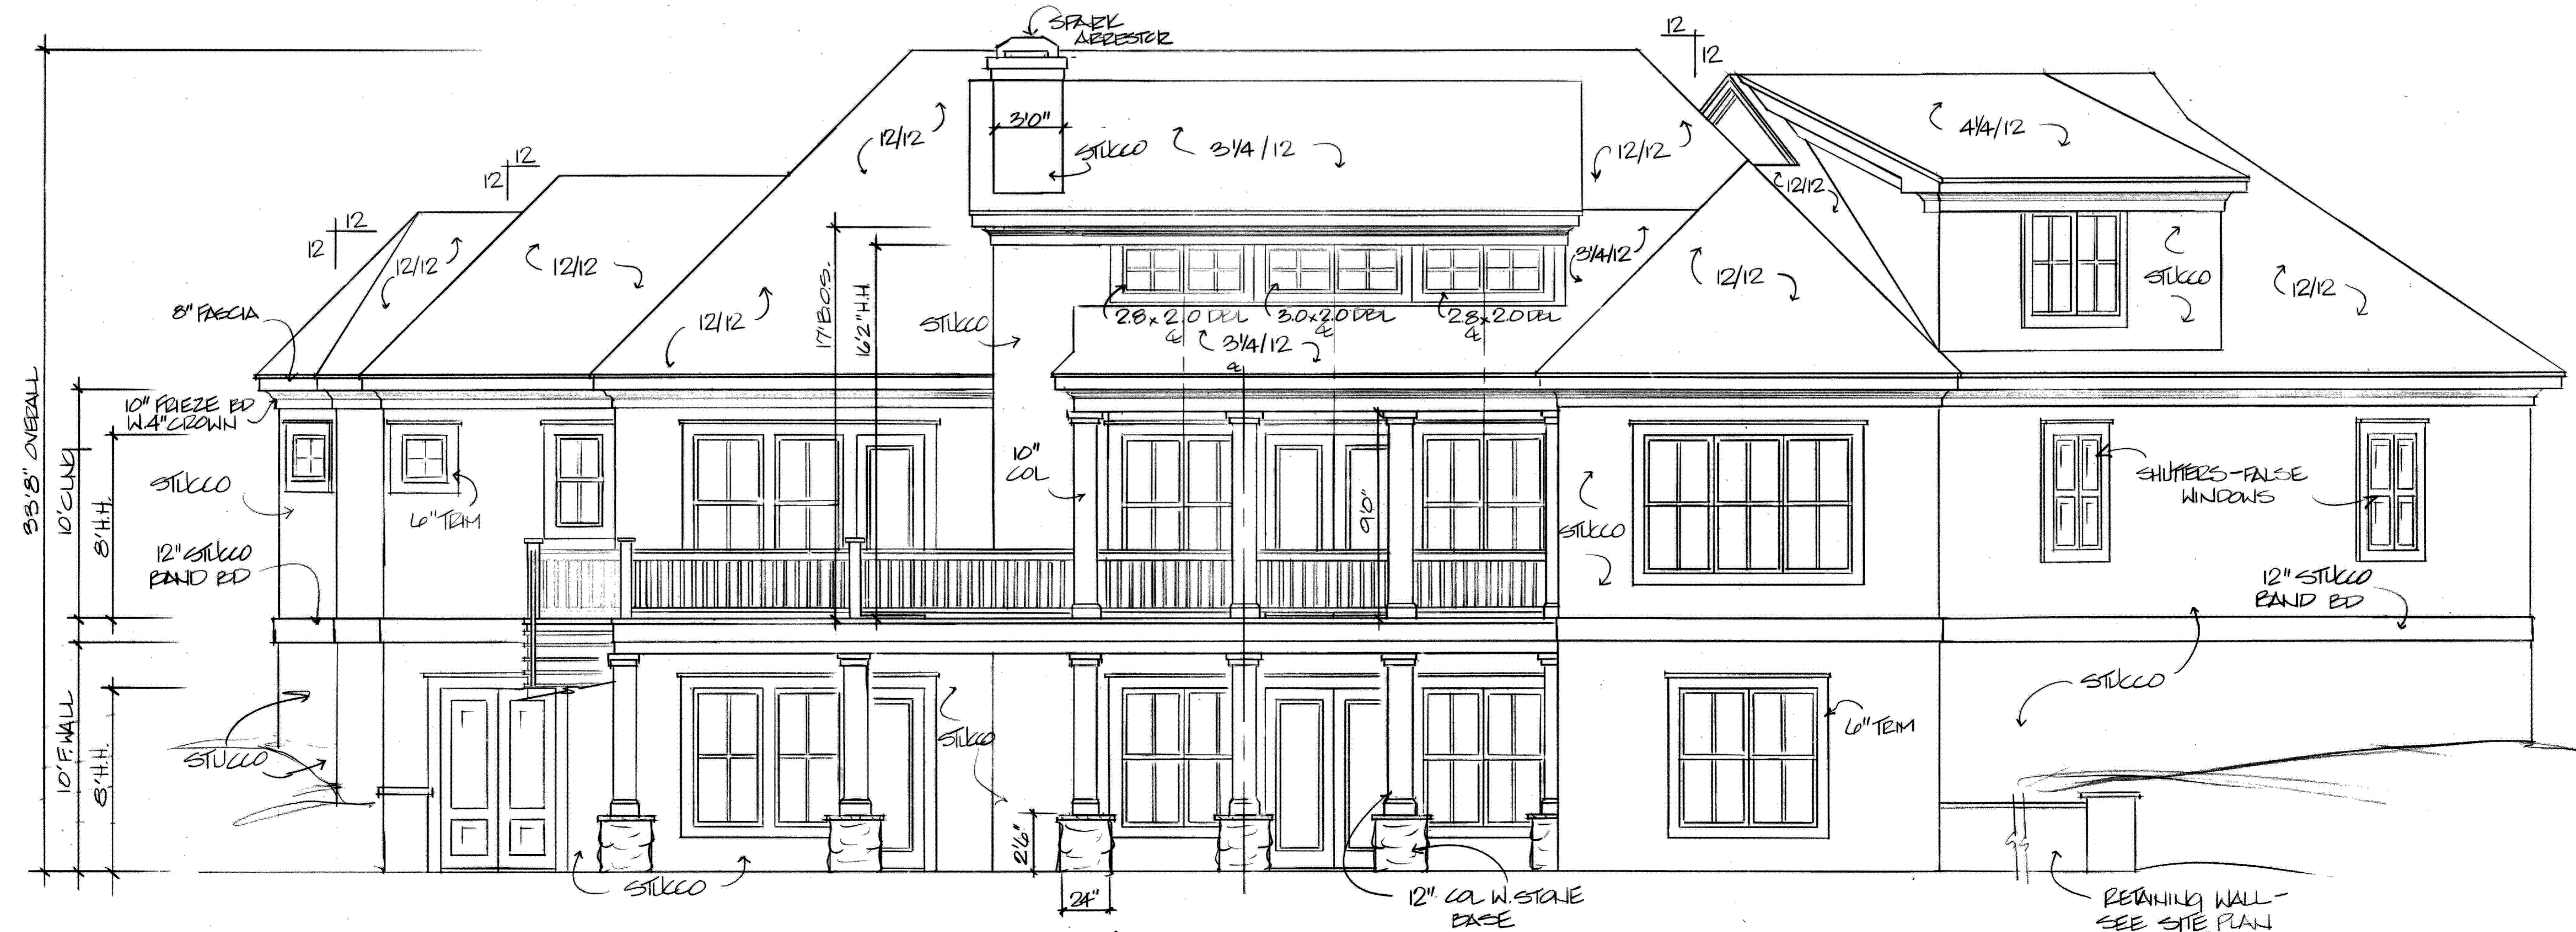

**REAR ELEVATION** SCALE 1/4"=1'

RETAINING WALL - SEE SITE PLAN FOR DETAILS